




## PITCH ELEVATION

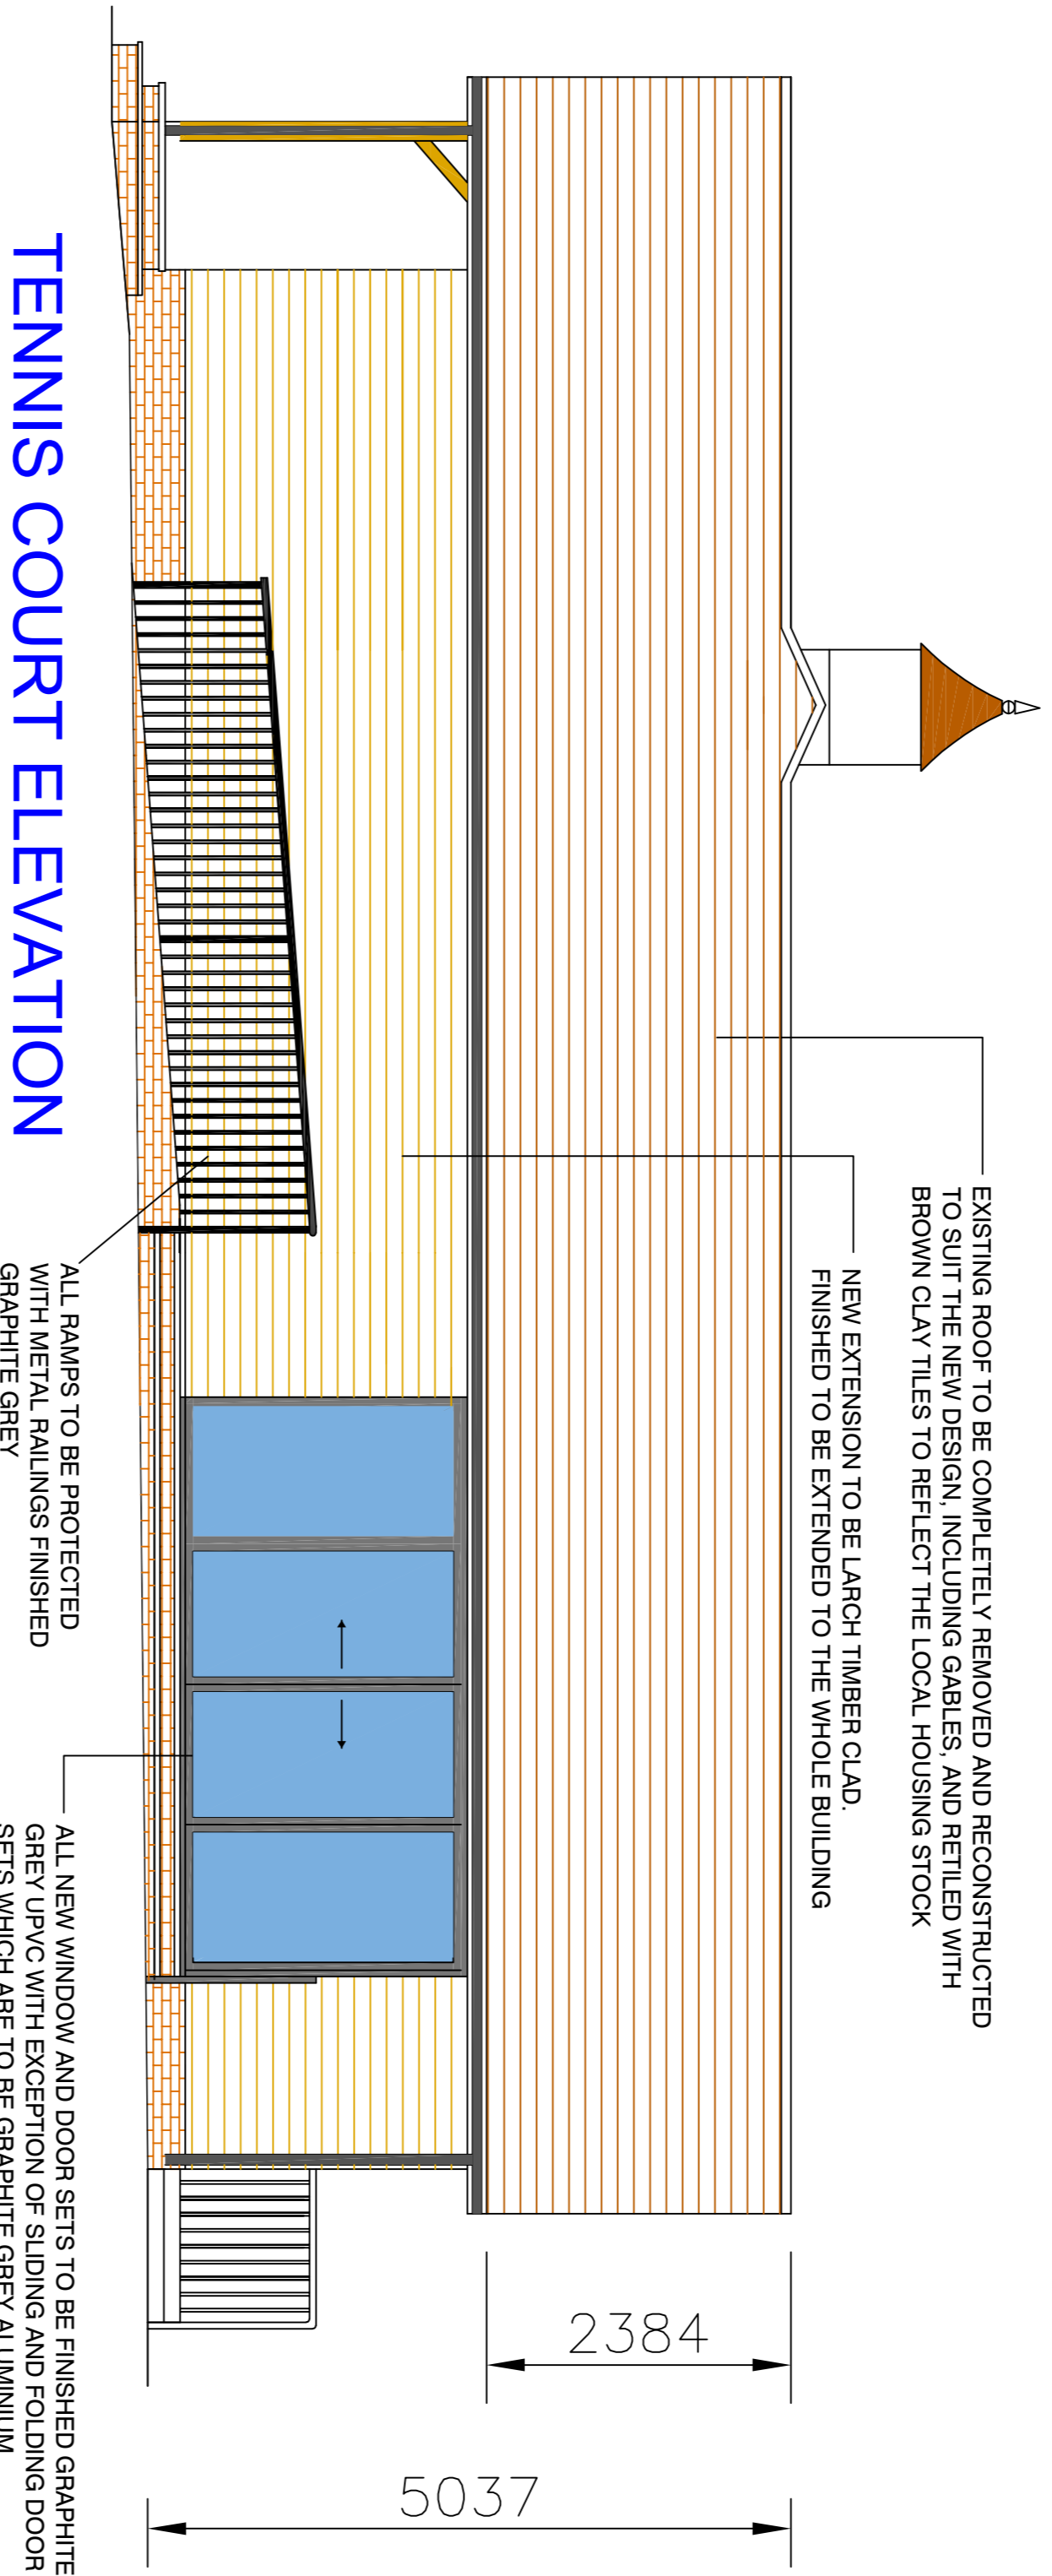


## TENNIS COURT ELEVATION

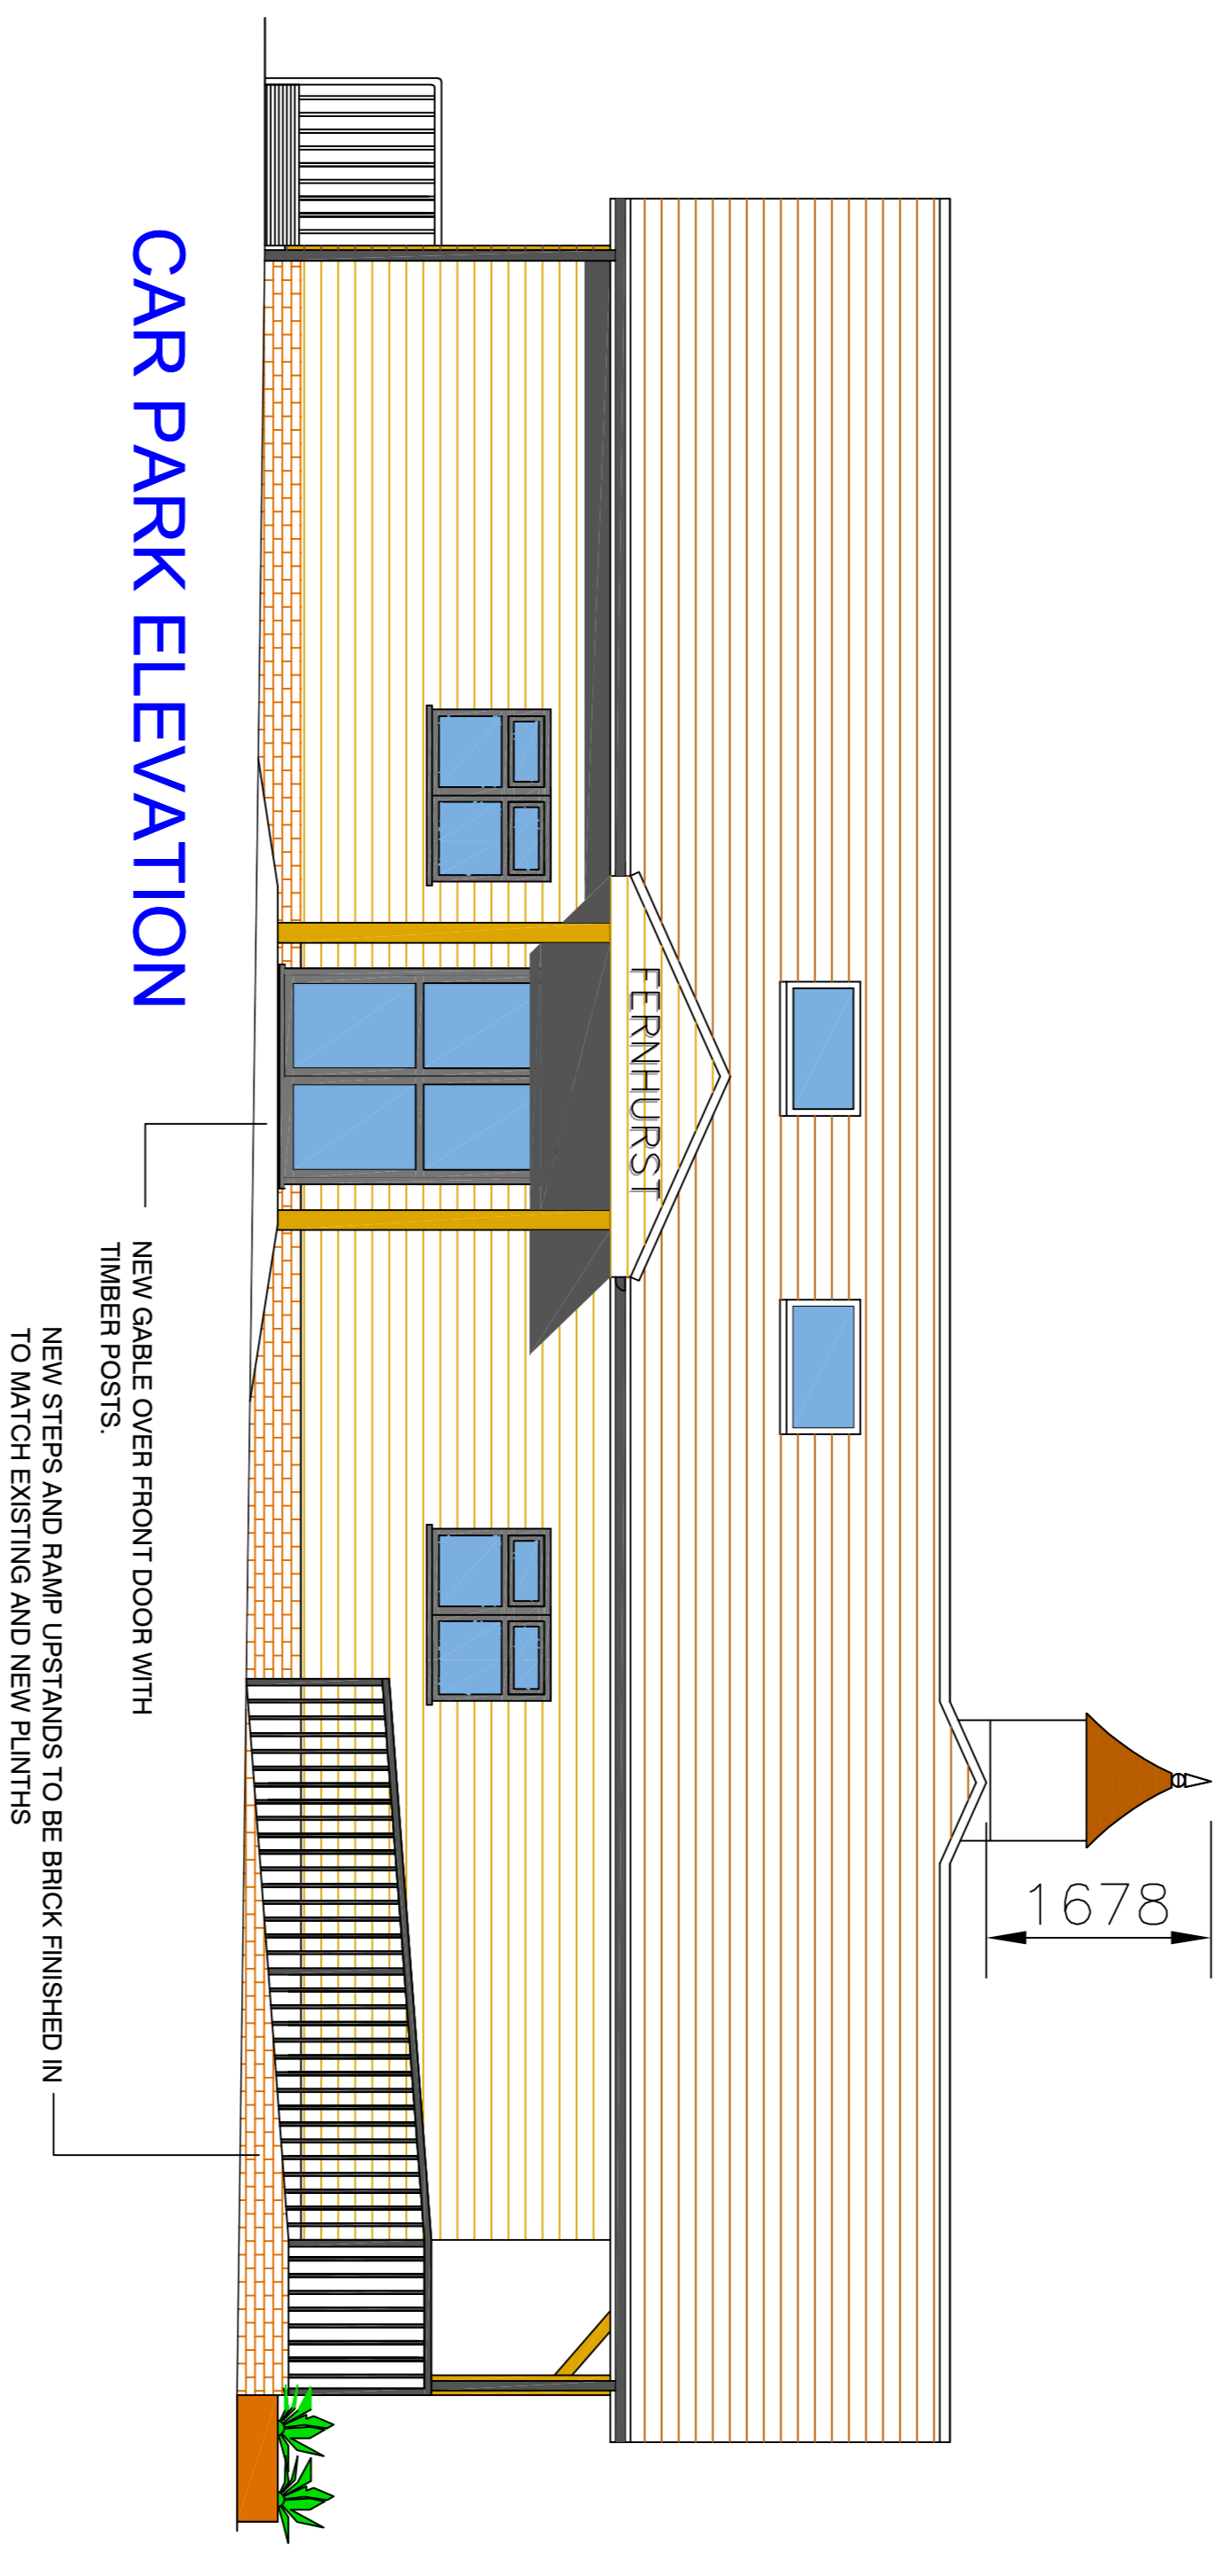

## CAR PARK ELEVATION

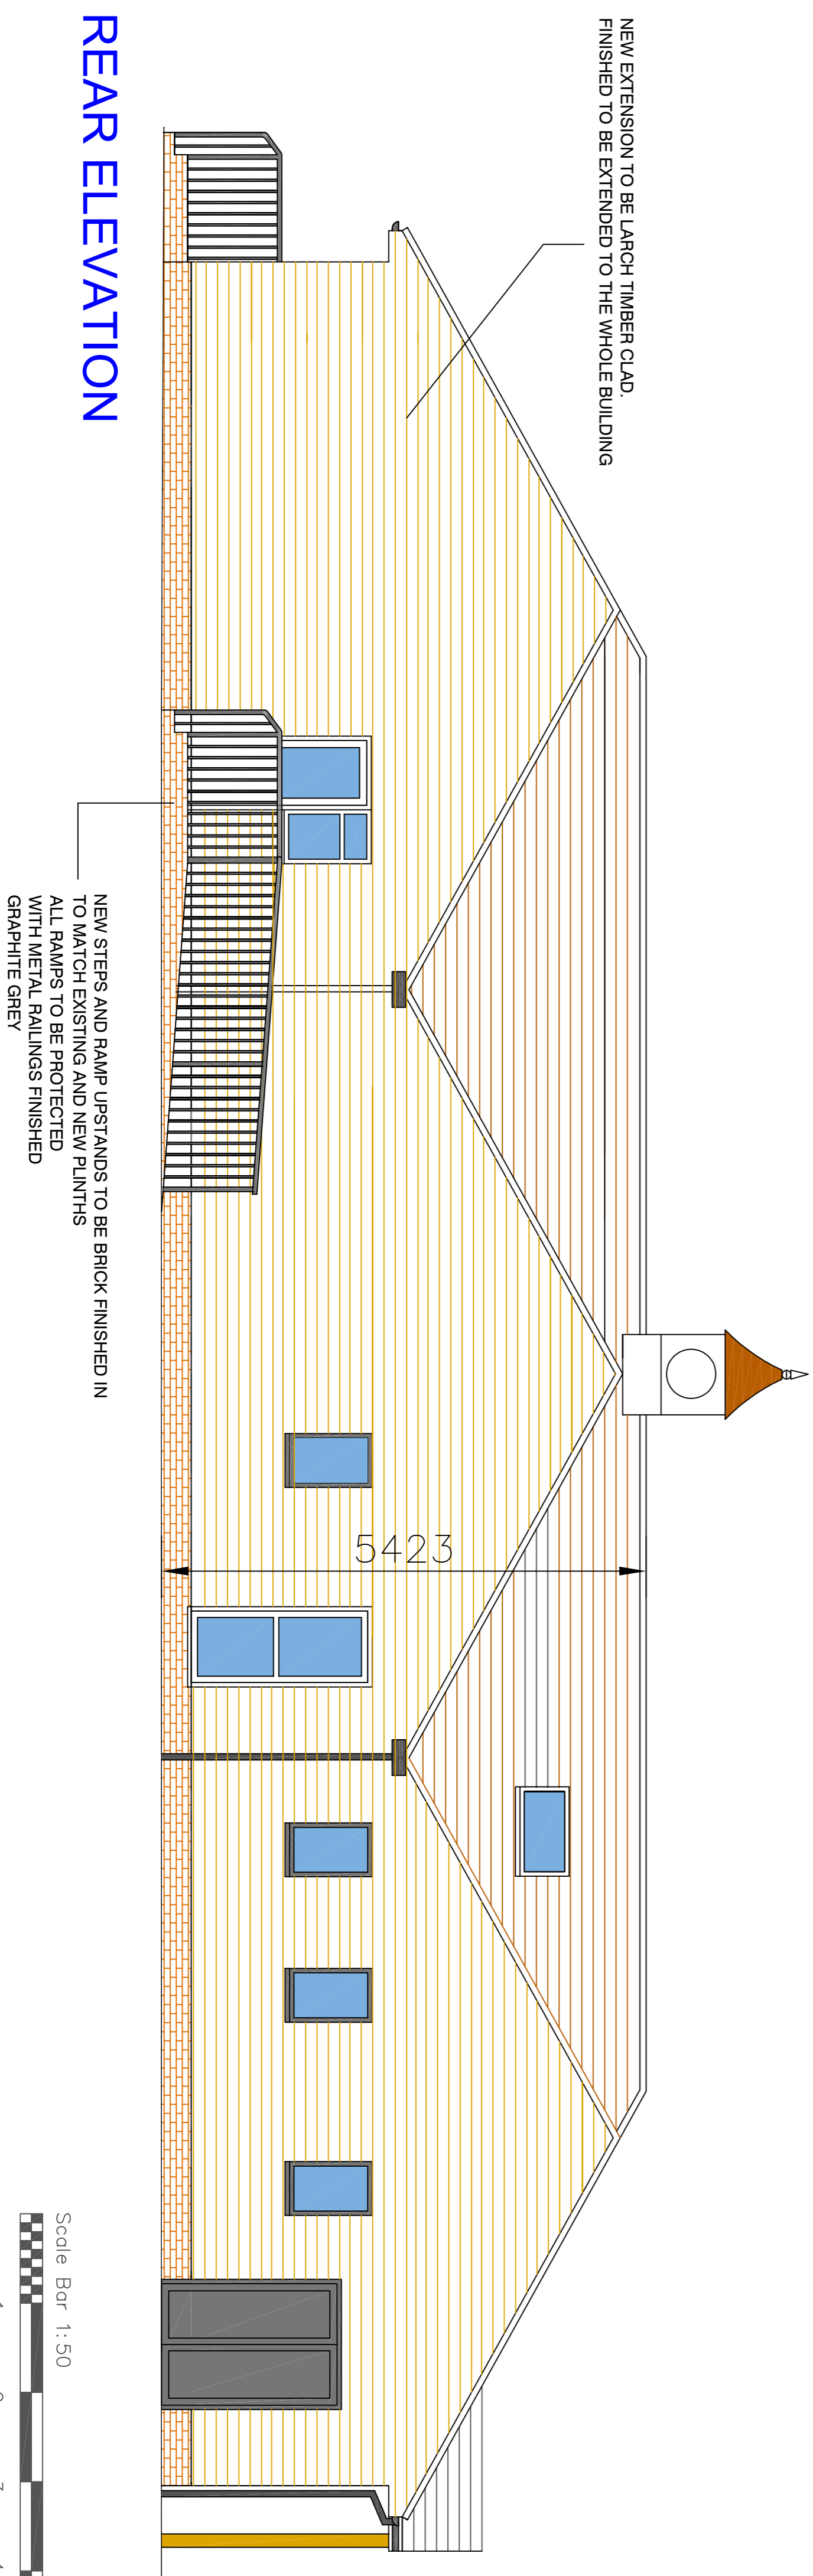

## REAR ELEVATION

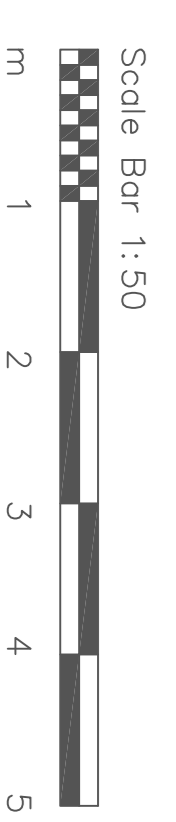

# 6 PROPOSED ELEVATIONS

## FERNHURST CRICKET CLUB

### PROPOSED CLUBHOUSE REDEVELOPMENT

DRAWING No.	SC-FERNHURST-REV.A
SCALE	1:50 @ A1
PROJECT DATE	15 OCT 2018
DATE	30
DRAWING	PROPOSED CLUBHOUSE ELEVATIONS
DESCRIPTION	ELEVATIONS

### SPORTS CLUBHOUSES

182 BRINGTON ROAD COLLISON, SLIBBER, ONS 21P  
TEL: 0208 662 0555  
www.sportsclubhouses.com

This drawing is the copyright of Sports Clubhouses and should not be copied or reproduced without the written consent of Sports Clubhouses. Scale 1:50  
dimensions on site.